

# VERSION 3

A

6200



D


7455

2485

2485

2485

2050x1200

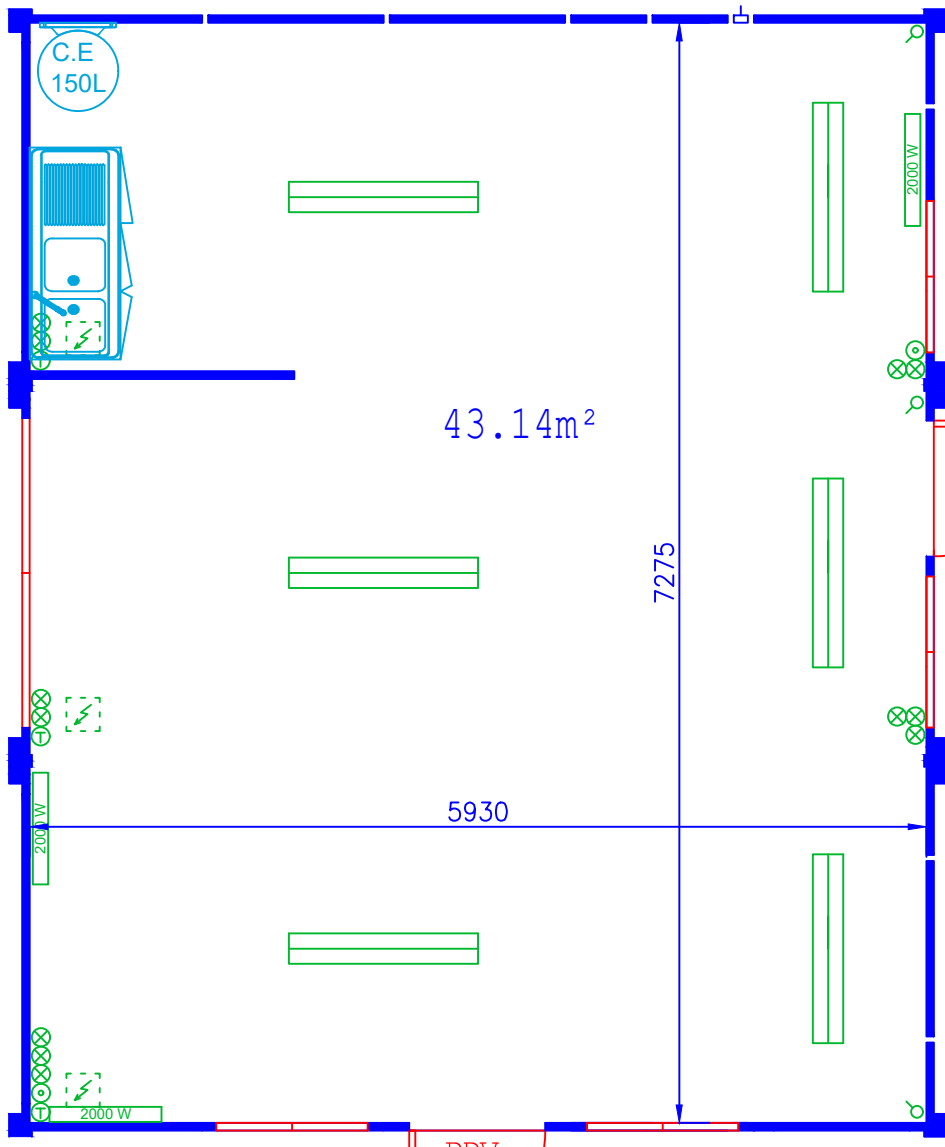

N° 2956

B

N° 2926

N° 3108

C

PLAN PROVISoire MBL	2956-2926-3108 (Version 3)
ECHELLE : 1/50	DATE : 06/01/21