

VERSION 4


A

6200



D

7455

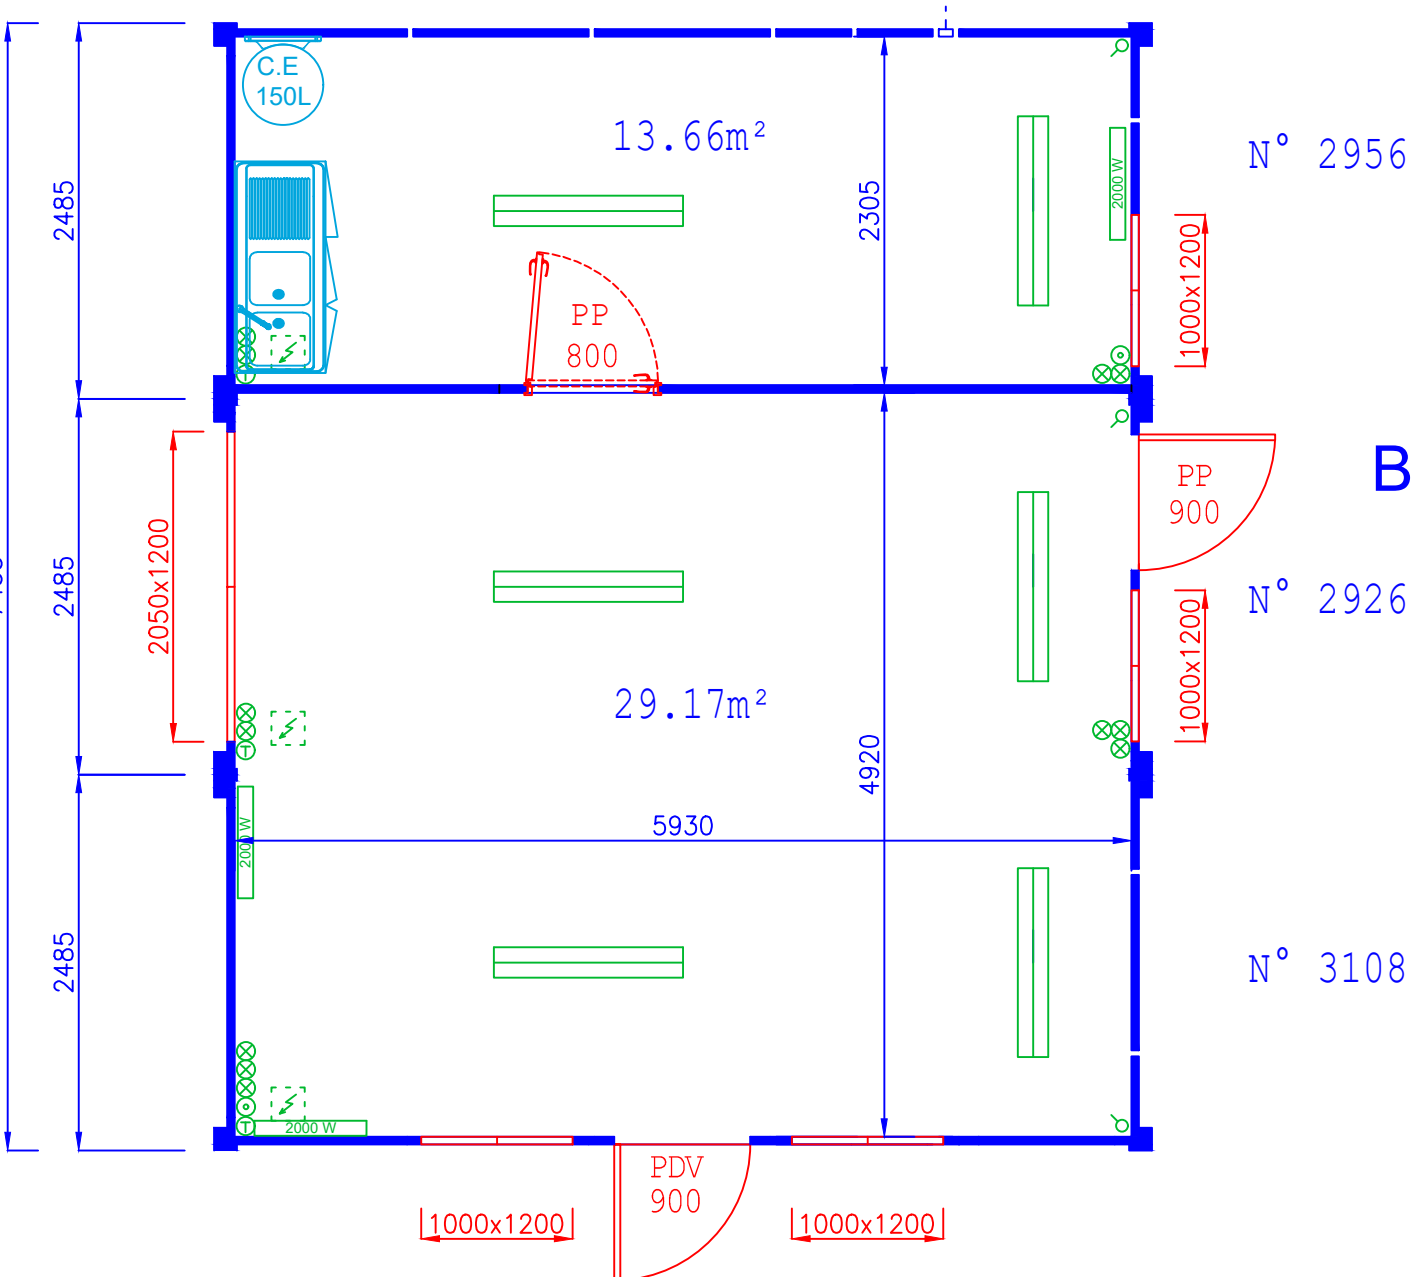

C

PLAN PROVISOIRE MBL	2956-2926-3108 (Version 4)
ECHELLE : 1/50	DATE : 06/01/21